


This document and its contents are copyright of studioEAST. All rights reserved. Any redistribution or reproduction of part or all of the contents in any form is strictly prohibited except with our express written permission.  
 DO NOT SCALE FOR CONSTRUCTION PURPOSES. ACCURACY OF THIS DRAWING IN PRINT FORM CANNOT BE GUARANTEED.  
 IF IN DOUBT... ASK!



**Proposed East Elevation**  
 1 : 100

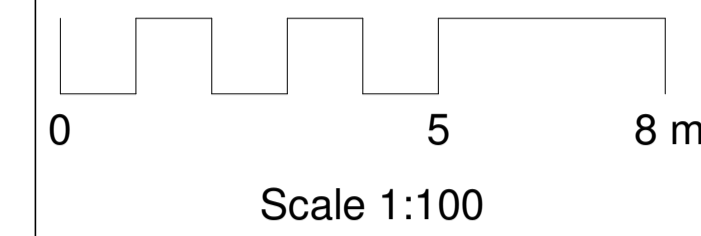

**Proposed West Elevation**  
 1 : 100

No.	Description	Date
-----	-------------	------

**studio | EAST**

Client: Rannoch Community Trust

**PL-07**

Project: Community Hub  
 Kinloch Rannoch Outdoor Centre, Allt Mor Place, Kinloch Rannoch, Piltochry, PH16 5PQ

Sheet: **PROPOSED EAST & WEST ELEVATIONS**

Scale: 1 : 100

Project number: 21010

Date: July 2021

Purpose of Issue: Planning

Drawn by: FSF

King James VI Business Centre, Friarton Rd, Perth, PH2 8DY  
 t: 01738 472090 e: hello@studio-east.co.uk