

existing outbuilding be re-purposed as a store/outdoor kitchen space if required

ground to be re-graded to create space to rear of new kitchen extension for deliveries etc.

new retaining wall.

existing boiler house to be stripped out. Potential to be re-purposed as a bunkhouse/hired accommodation

terraced arena seating/fire pit

new bridge formed to connect to existing path network & enhance access to site

additional parking/cycle parking space created. To be re-surfaced in a well-compacted gravel bed

connect to local path network

existing entrance upgraded

new external paved patio

steps to terraced garden space


terraced landscaping

childrens play area

garden seating

connect to local path network

Beab All Mor Place

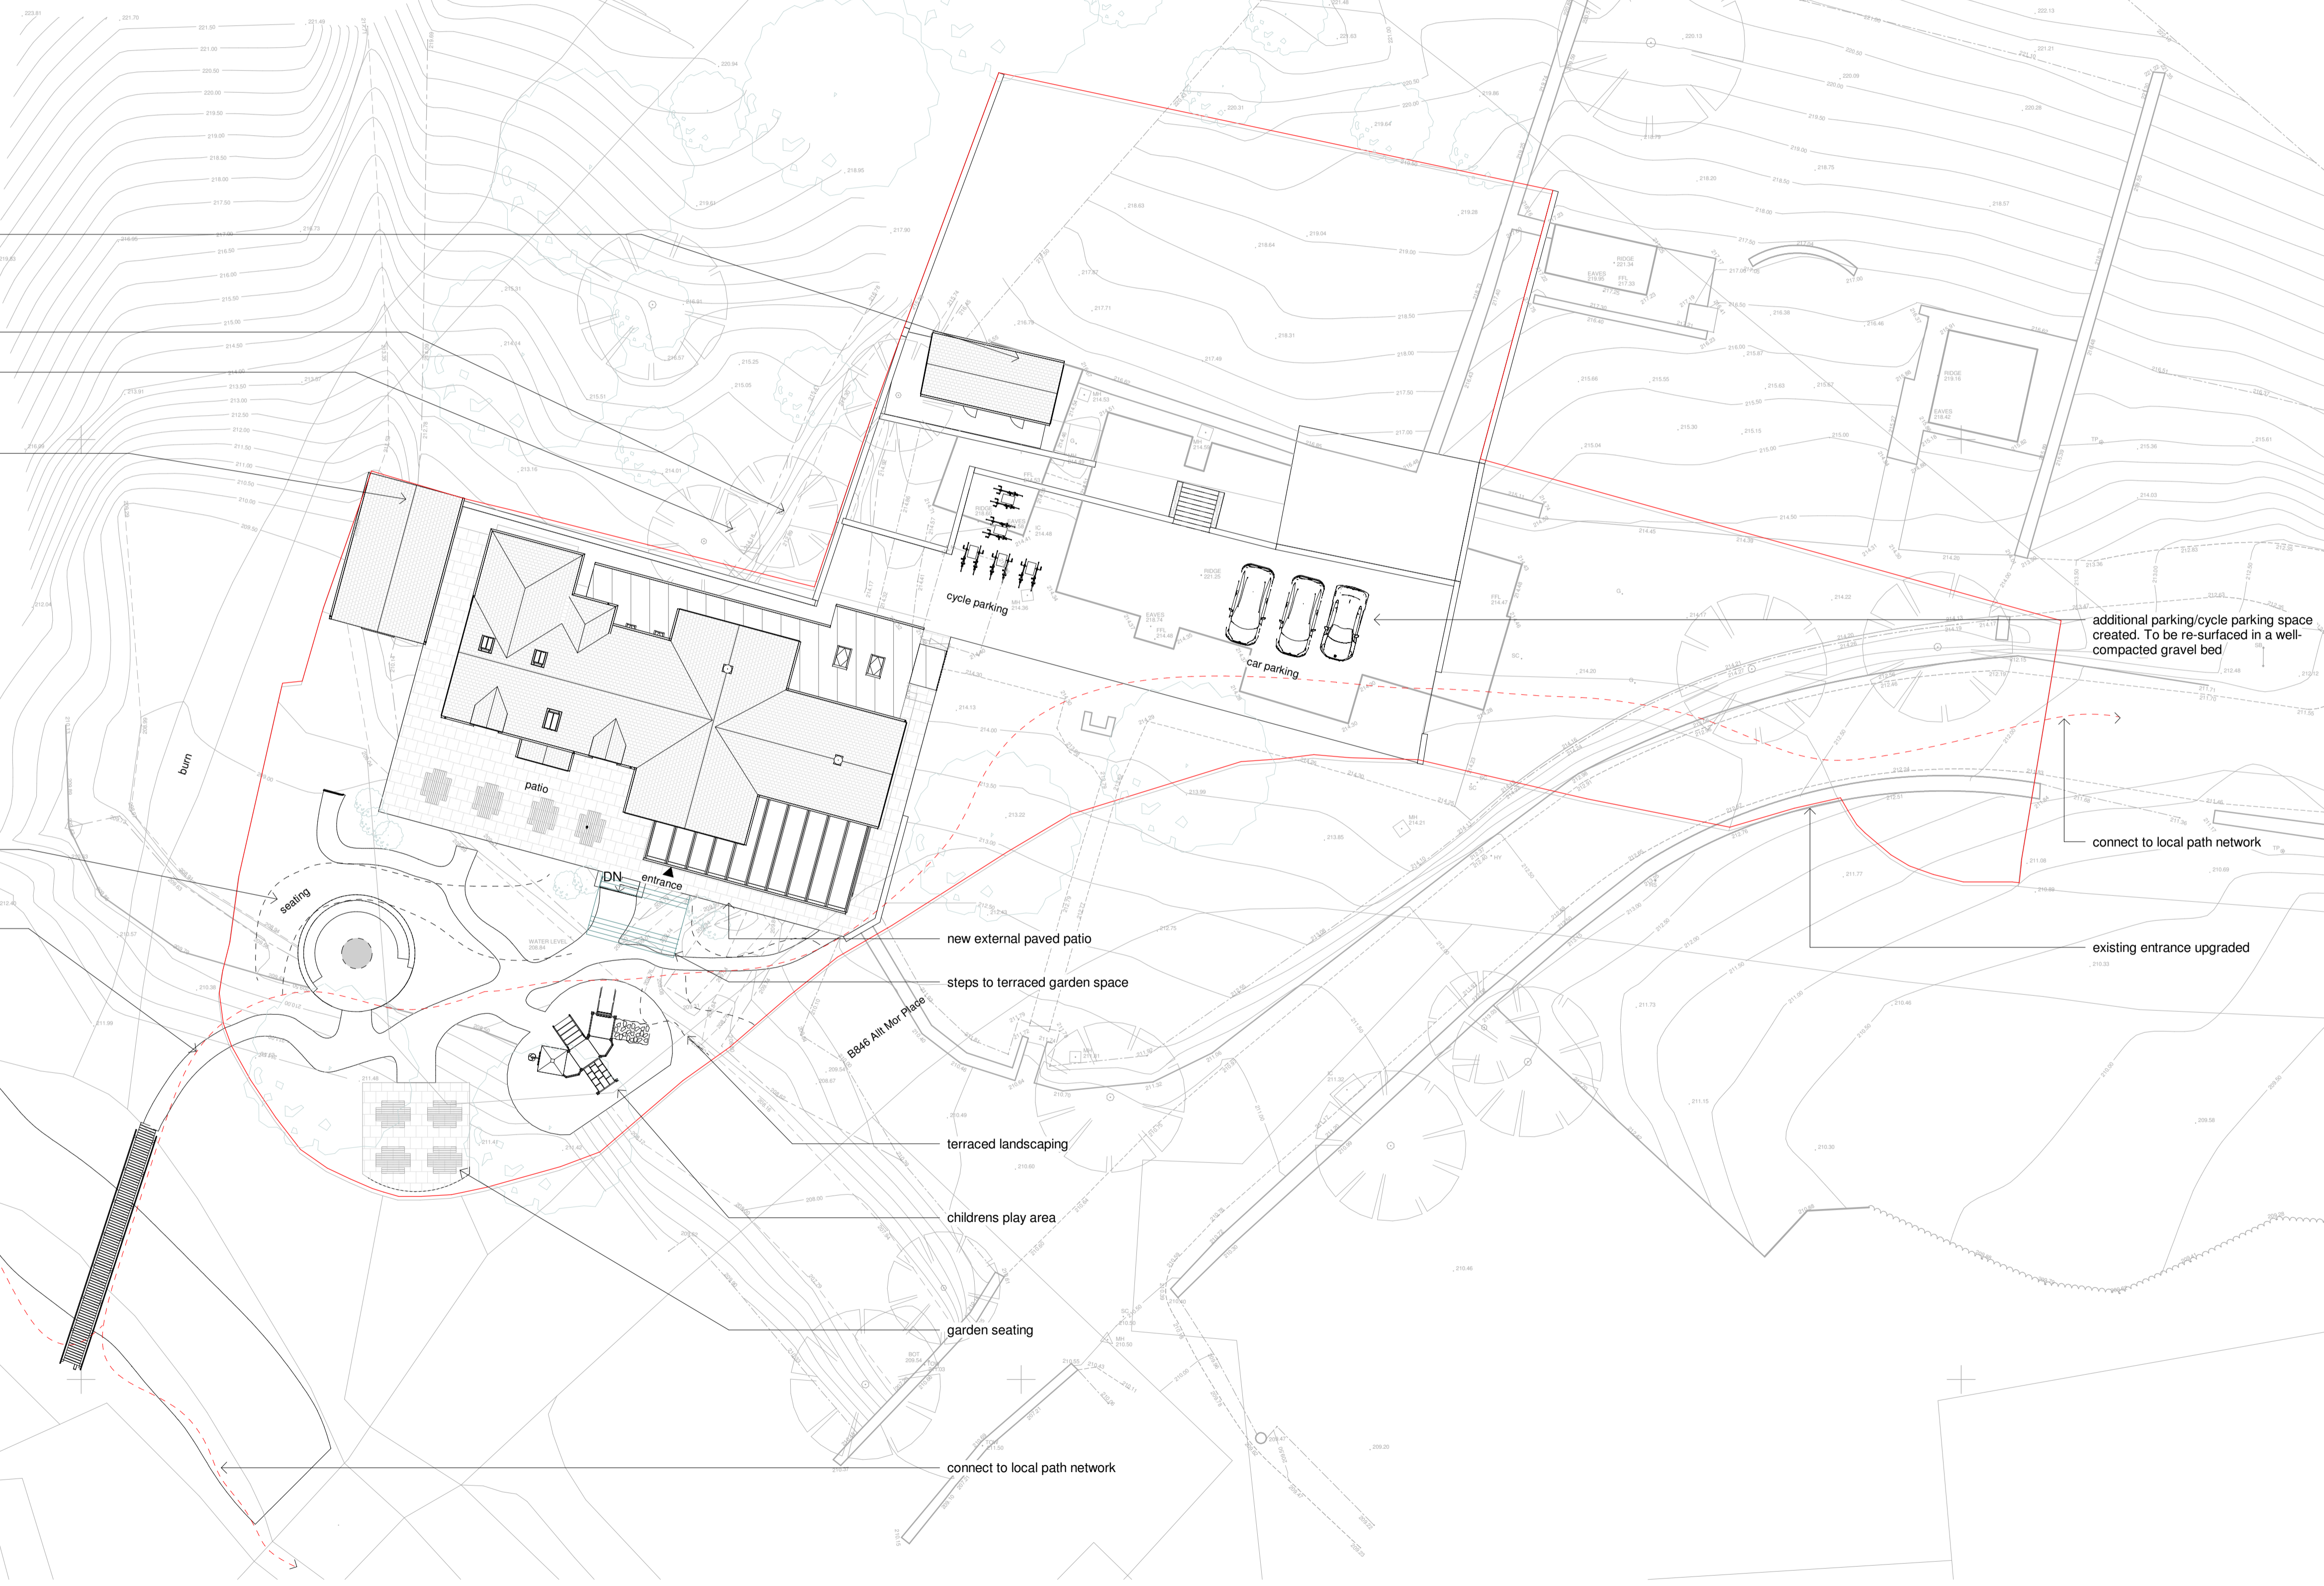

Proposed Site Plan
 1 : 200

No.	Description	Date
A	Client Design Changes	20/04/21



Client Rannoch Community Trust

PL-01

Project: Community Hub
 Kinloch Rannoch Outdoor Centre, Allt Mor Place, Kinloch Rannoch, Piltchoy, PH16 5PQ

Sheet **PROPOSED SITE PLAN**

Scale	1 : 200
Project number	21010
Date	July 2021
Purpose of Issue	Planning
Drawn by	FSF