

This document and its contents are copyright of studioEAST.
All rights reserved. Any redistribution or reproduction of part or all of the contents in any form is strictly prohibited except with our express written permission.

DO NOT SCALE FOR CONSTRUCTION PURPOSES. ACCURACY OF THIS DRAWING IN PRINT FORM CANNOT BE GUARANTEED.

IF IN DOUBT... ASK!

studio | EAST

CLIENT

Rannoch Community Trust

DRAWING NUMBER:

S-01

PROJECT

Kinloch Rannoch Outdoor Centre, Allt Mor Place, Kinloch Rannoch, Pitlochry, PH16 5PQ

SHEET

LOCATION PLAN

Scale (@ A4)

1 : 1250

Project Number

21010


Date

July 2021

PURPOSE OF ISSUE

Planning

King James VI Business Centre,
Friarton Rd, Perth, PH2 8DY
t: 01738 472090
e: hello@studio-east.co.uk

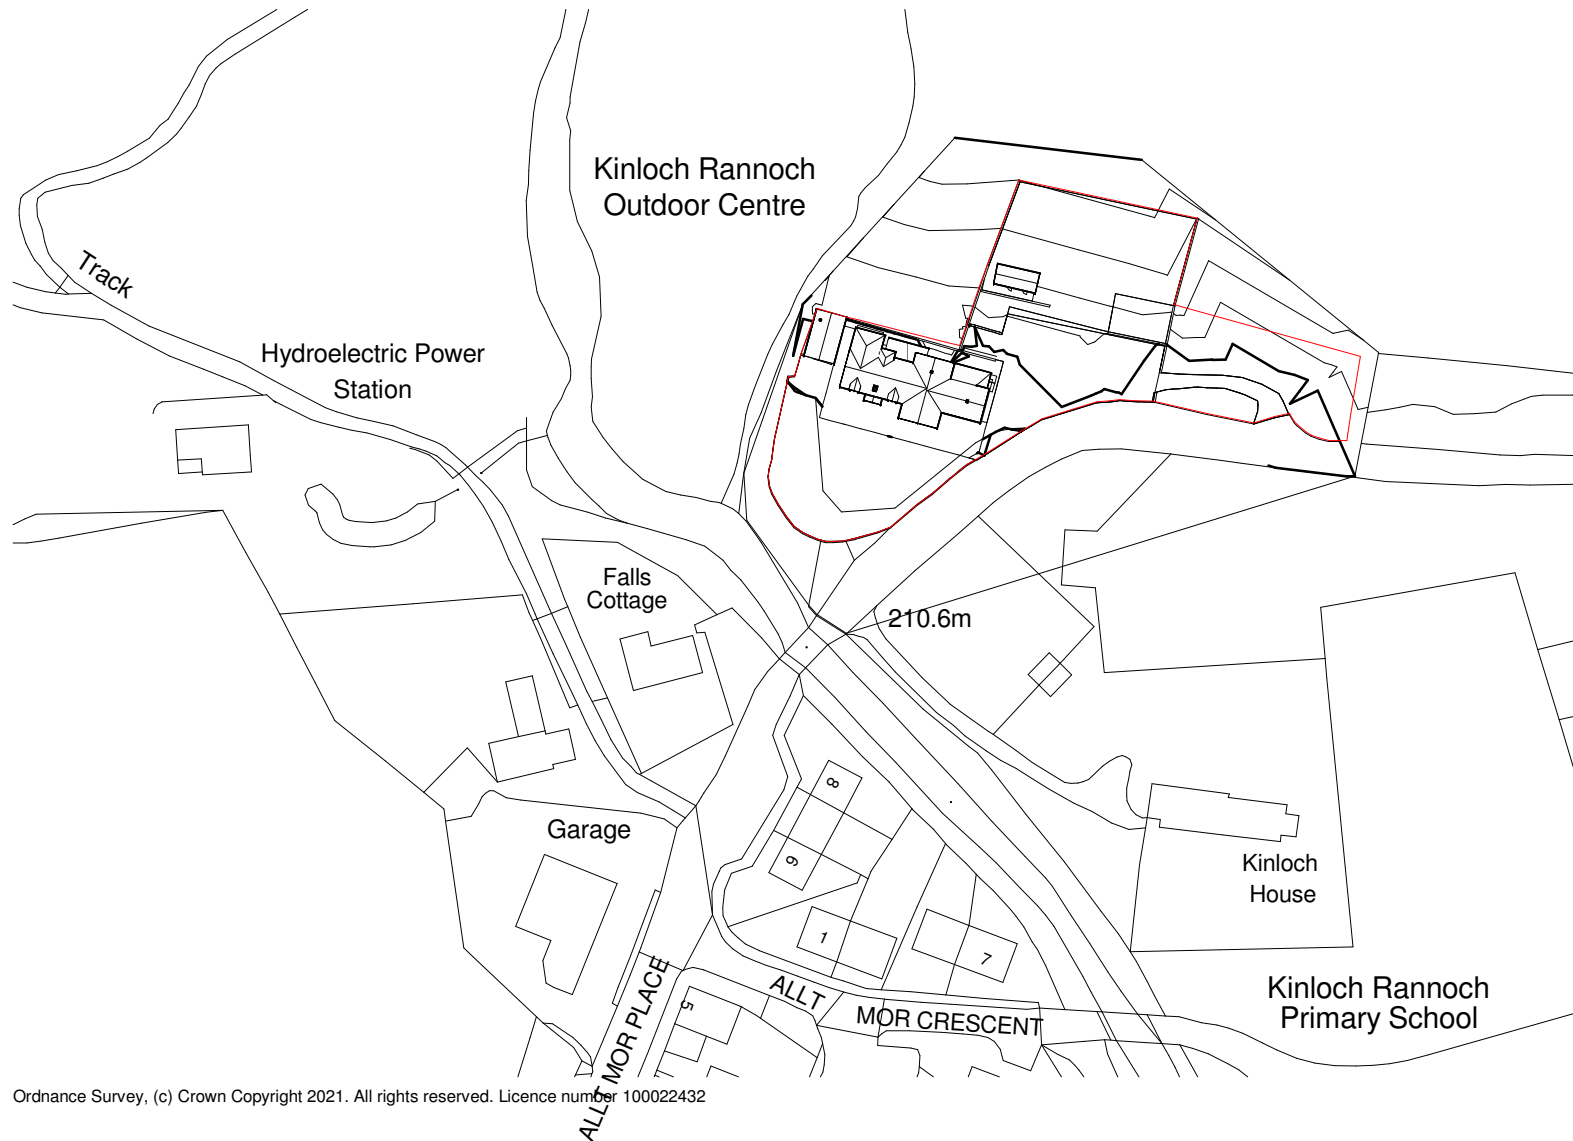

Ordnance Survey, (c) Crown Copyright 2021. All rights reserved. Licence number 100022432

Location Plan

1 : 1250